
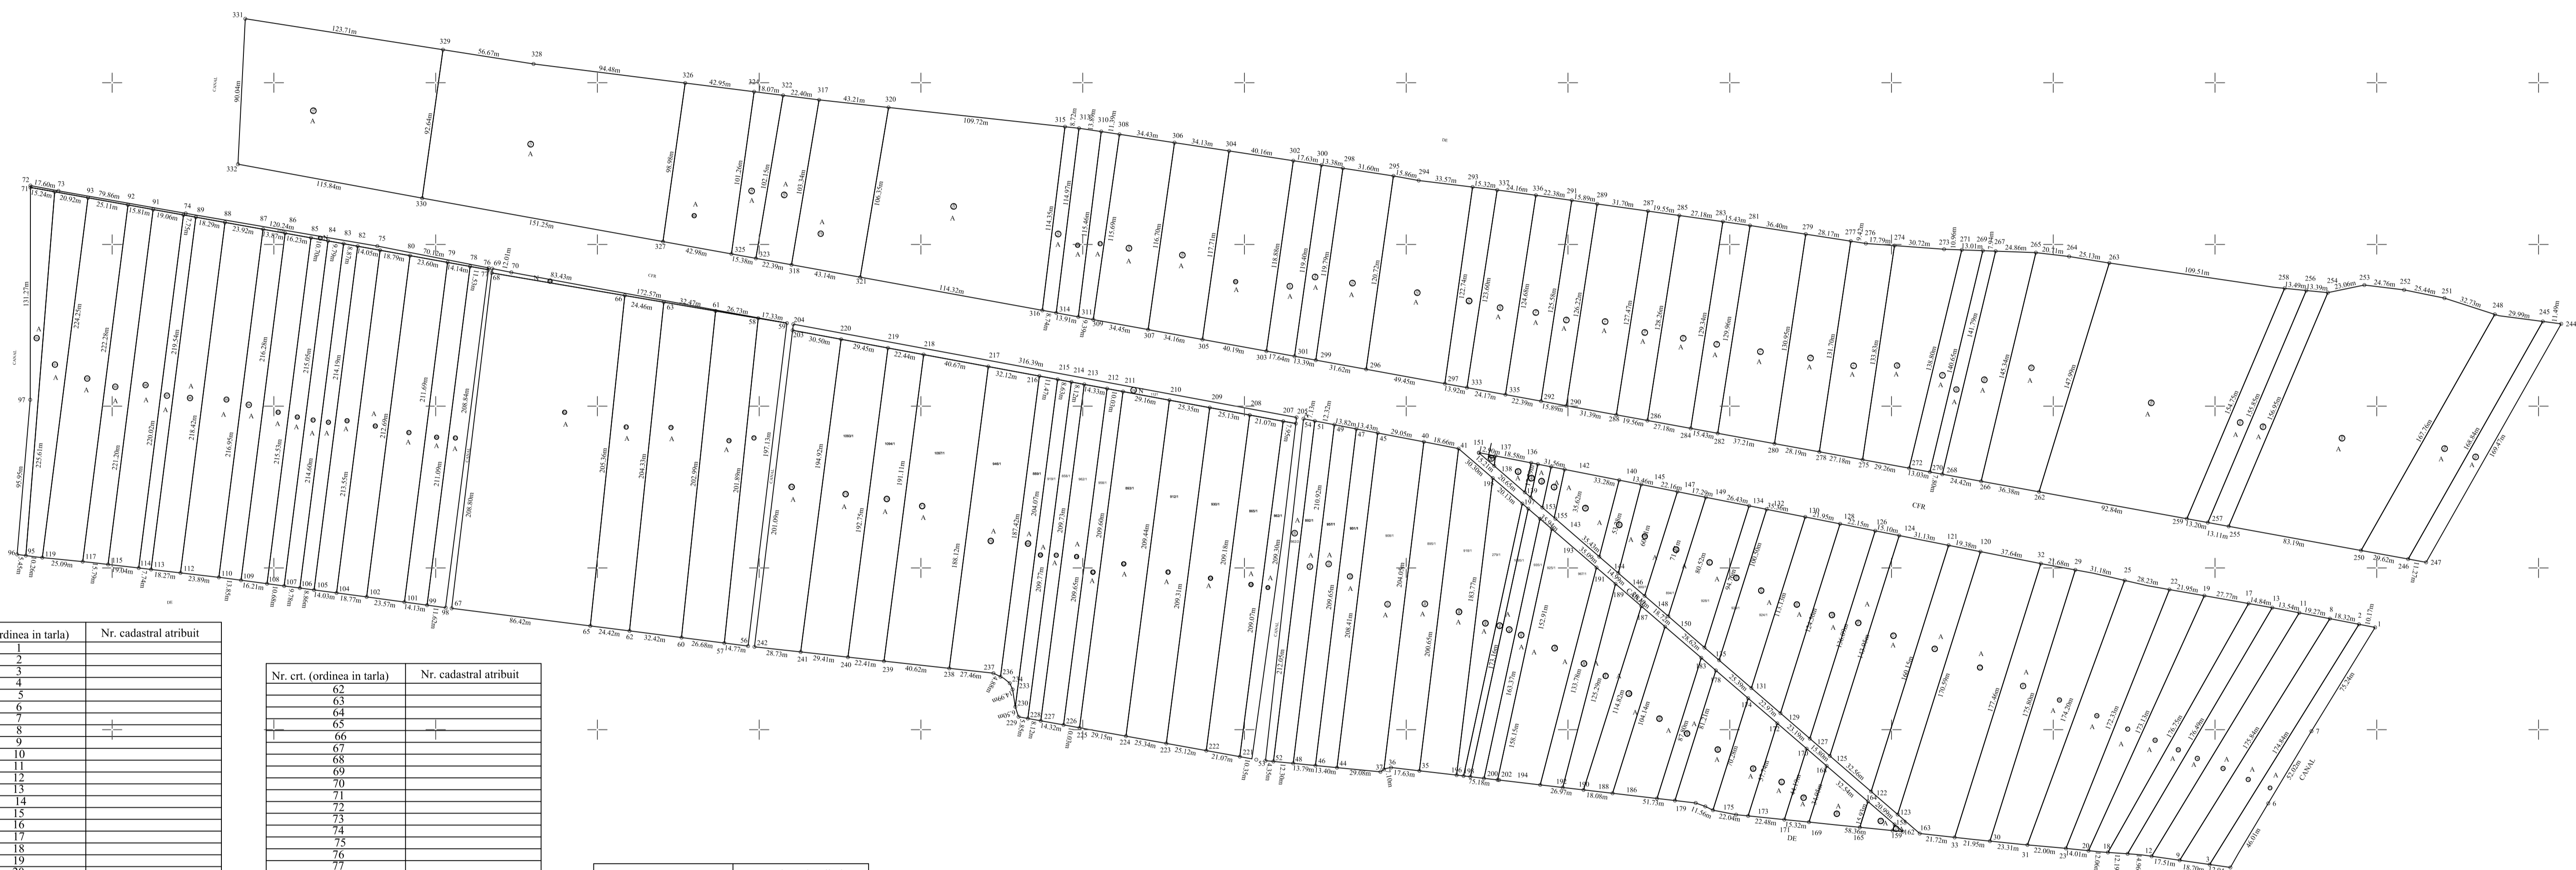


PLAN PARCELAR
Scara 1:2000
Comuna: Ip, Judetul Salaj
Tarla SOOS ALATT, OLAFELJARO, NYIRITAG
Sistem de proiectie Stereografica 1970

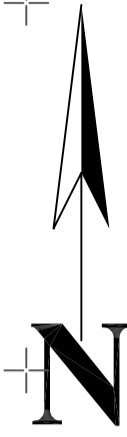

Nr. crt. (ordinea in tarla)	Nr. cadastral atribuit
2	
3	
Nr. crt. (ordinea in tarla)	Nr. cadastral atribuit
62	
63	
64	
65	
66	
67	
68	
69	
70	
71	
72	
73	
74	
75	
76	
77	
78	
79	
80	
81	
82	
83	
84	
85	
86	
87	
88	
89	
90	
91	
92	
93	
94	
95	
96	
97	
98	
99	
100	
101	
102	
103	
104	
105	
106	
107	
108	
109	
110	
111	
112	
113	
114	
115	
116	
117	
118	

Nr. crt. (ordinea in tarla)	Nr. cadastral atribuit
119	
120	
121	
122	
123	
124	
125	
126	
127	
128	
129	
130	
131	
132	

VIZAT,
 COMISIA LOCALA DE FOND FUNCJAR
 Presedinte comisie (nume, prenume si semnatura)
 Data:
 Stampila

Se confirma suprafata din masuratori si
 introducerea imobilului in baza de date
 Parafa
 Semnatura si data
 Stampila OCPI

Executant,
 SC Cornel & Cornel Topoxim SRL
 Semnatura si stampila
 Data: 27.09.2021

Prezentul plan parcellar este valabil insooti de TABELUL PARCELAR